


Floor Detail at Interior Wall Cooler/Freezer

Side View

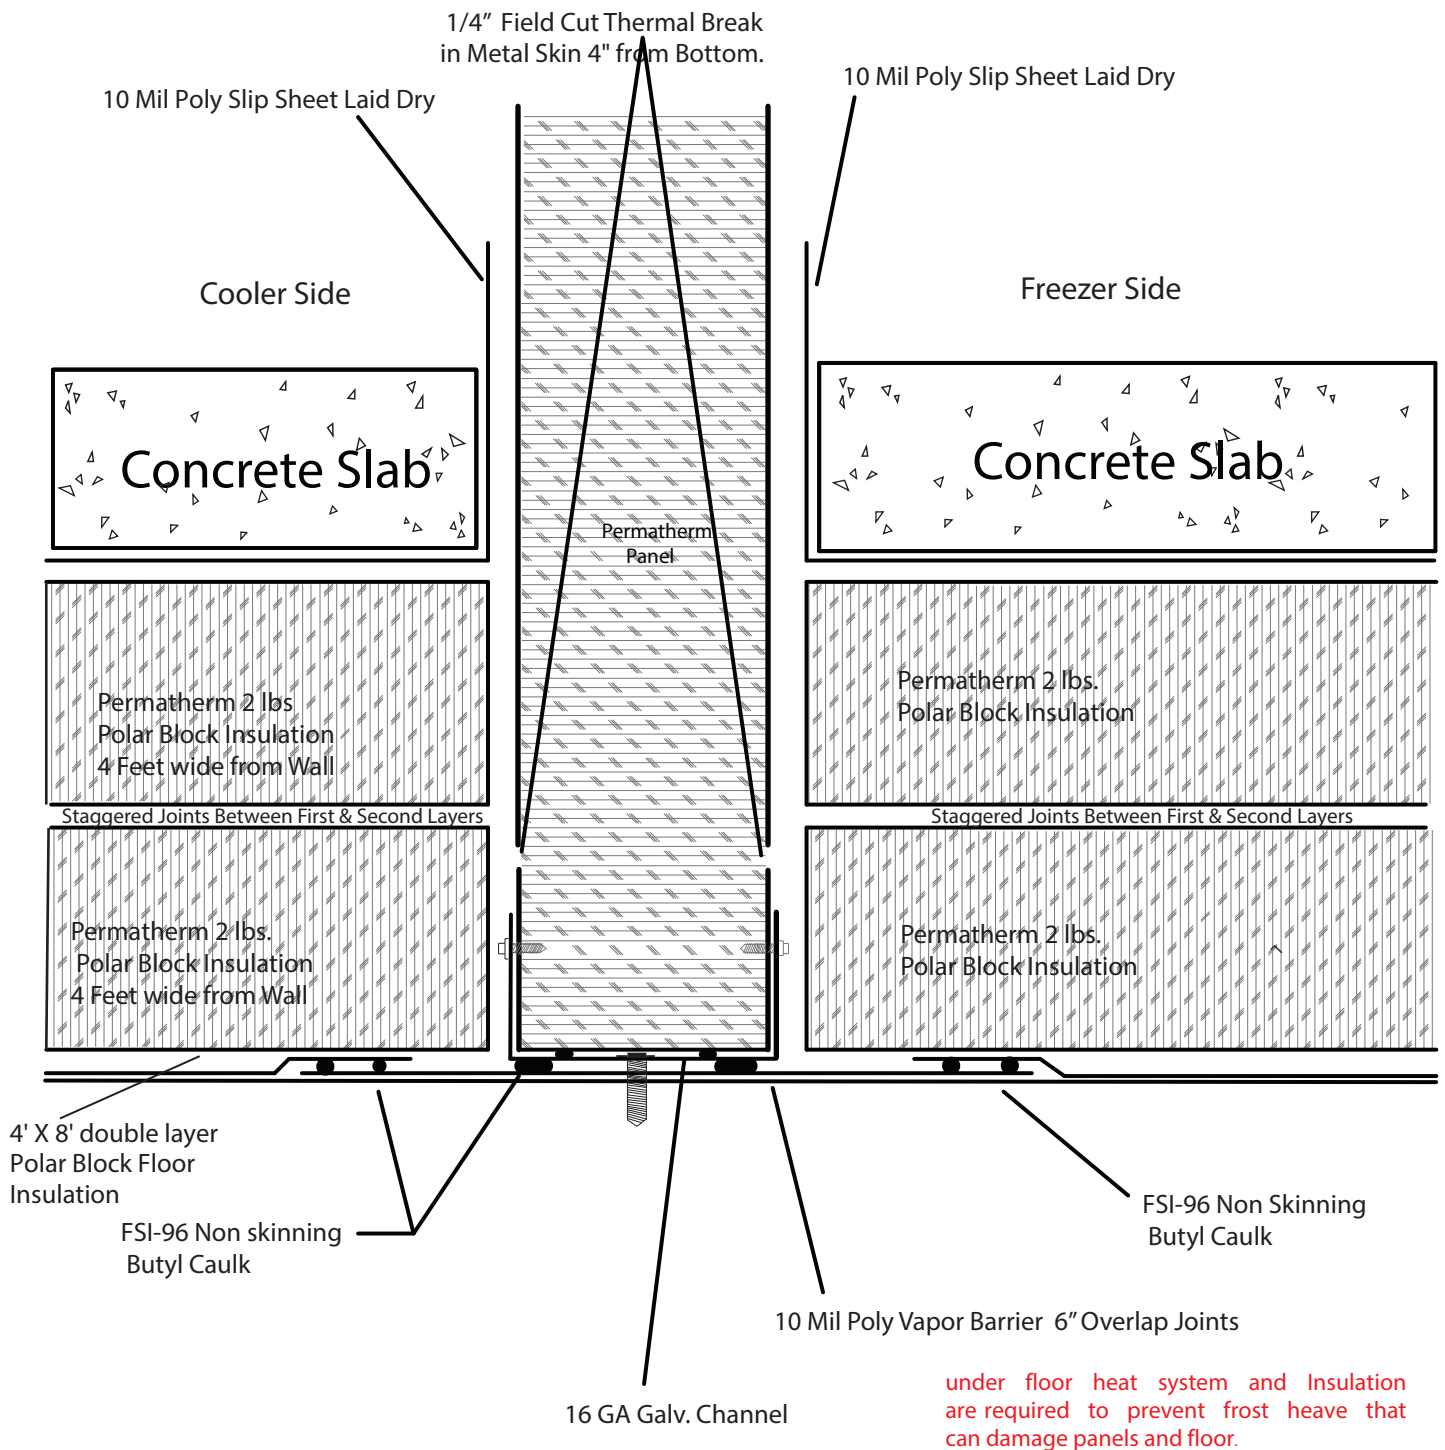

This detail is commonly used for this application; however, every building project is different. You should consult your building engineer to make sure this detail will work for your particular application.

PermaTherm

DETAIL: No. 2997
Floor Detail at Interior Wall

content and logo are property of PermaTherm Inc
All rights reserved. Copyright 2019 ©