


EXTERIOR WALL FLAT FLOOR OUTSIDE BASE FLASHING

SIDE VIEW

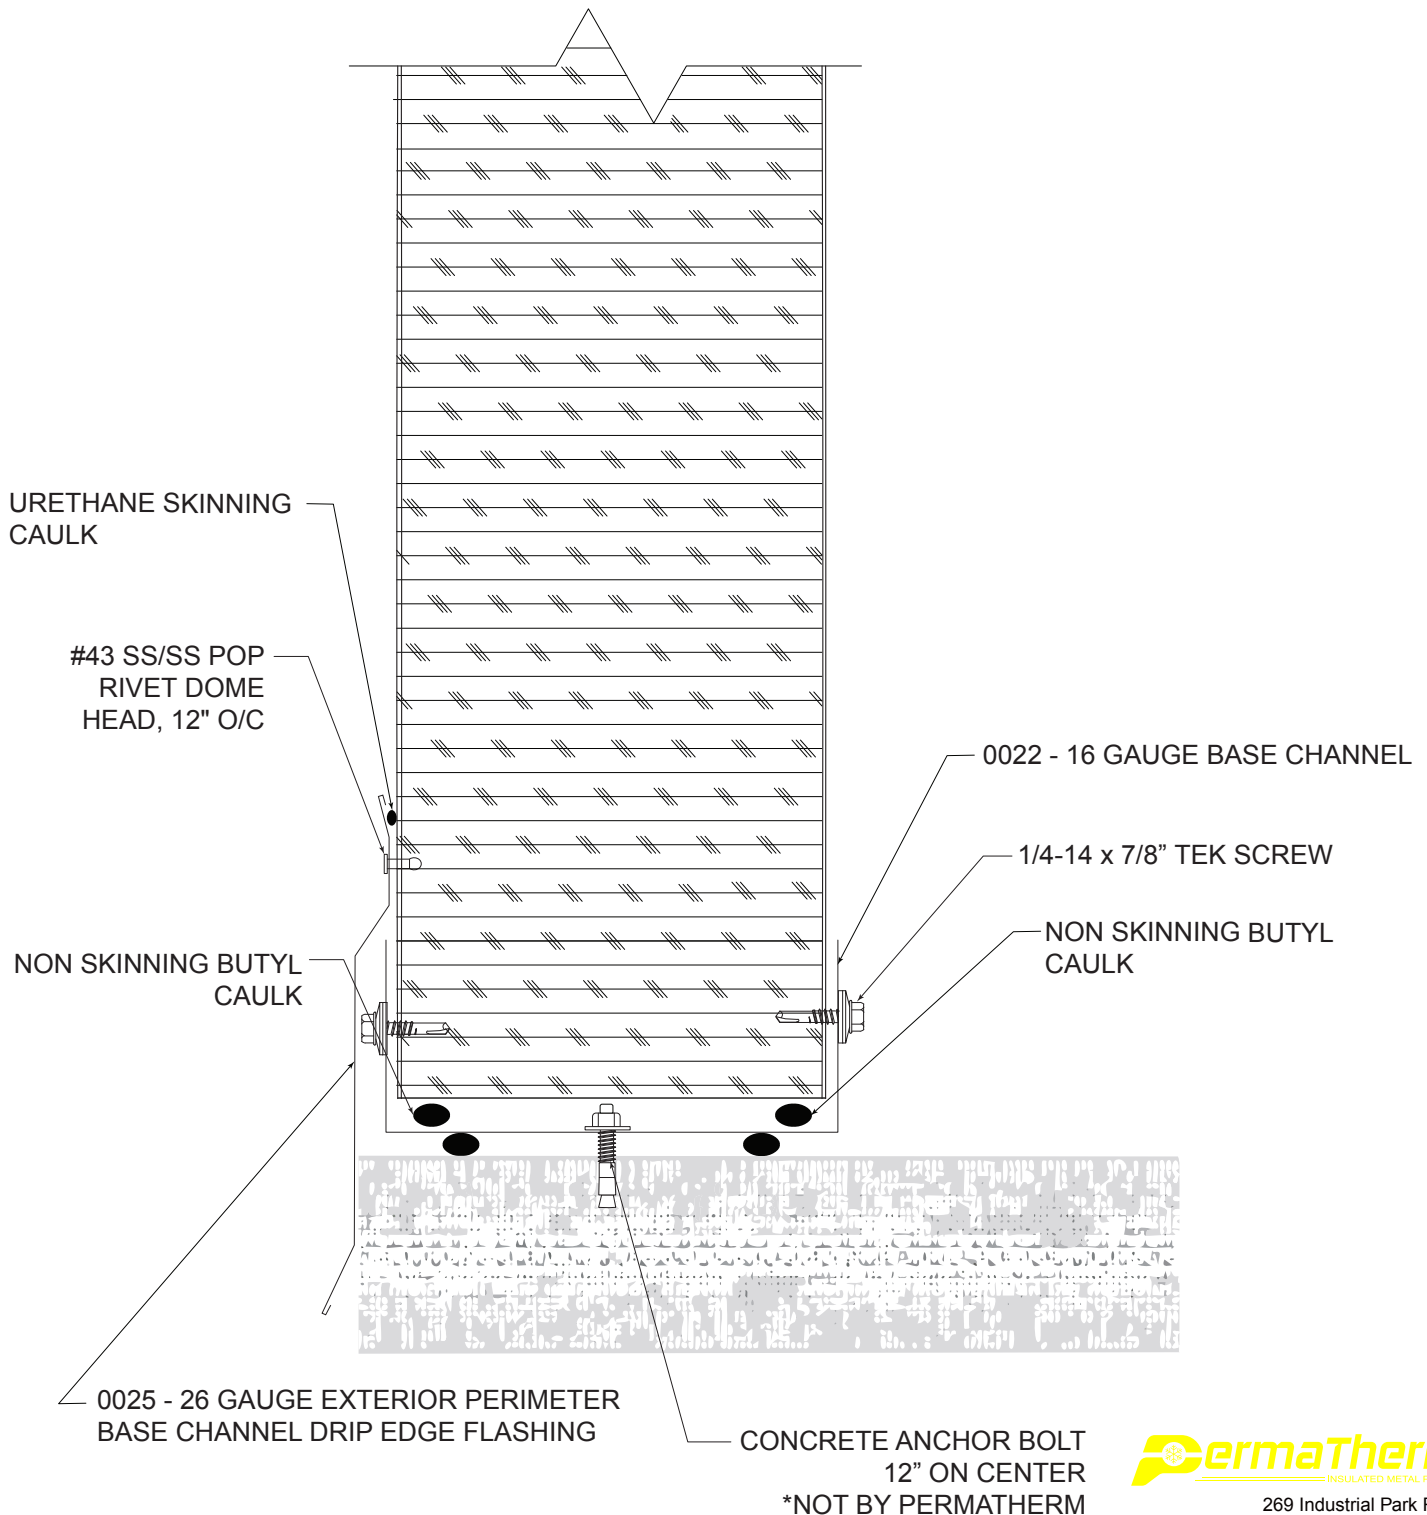

This detail is commonly used for this application; however, every building project is different. You should consult your building engineer to make sure this detail will work for your particular application.



269 Industrial Park Road
Monticello, GA 31064

DETAIL: No. 3912
EXTERIOR WALL FLAT FLOOR
OUTSIDE BASE FLASHING

Contents and logo are property of PermaTherm, Inc.
All rights reserved. Copyright 2025 ©