


INSIDE WALL CORNER DETAIL

TOP VIEW

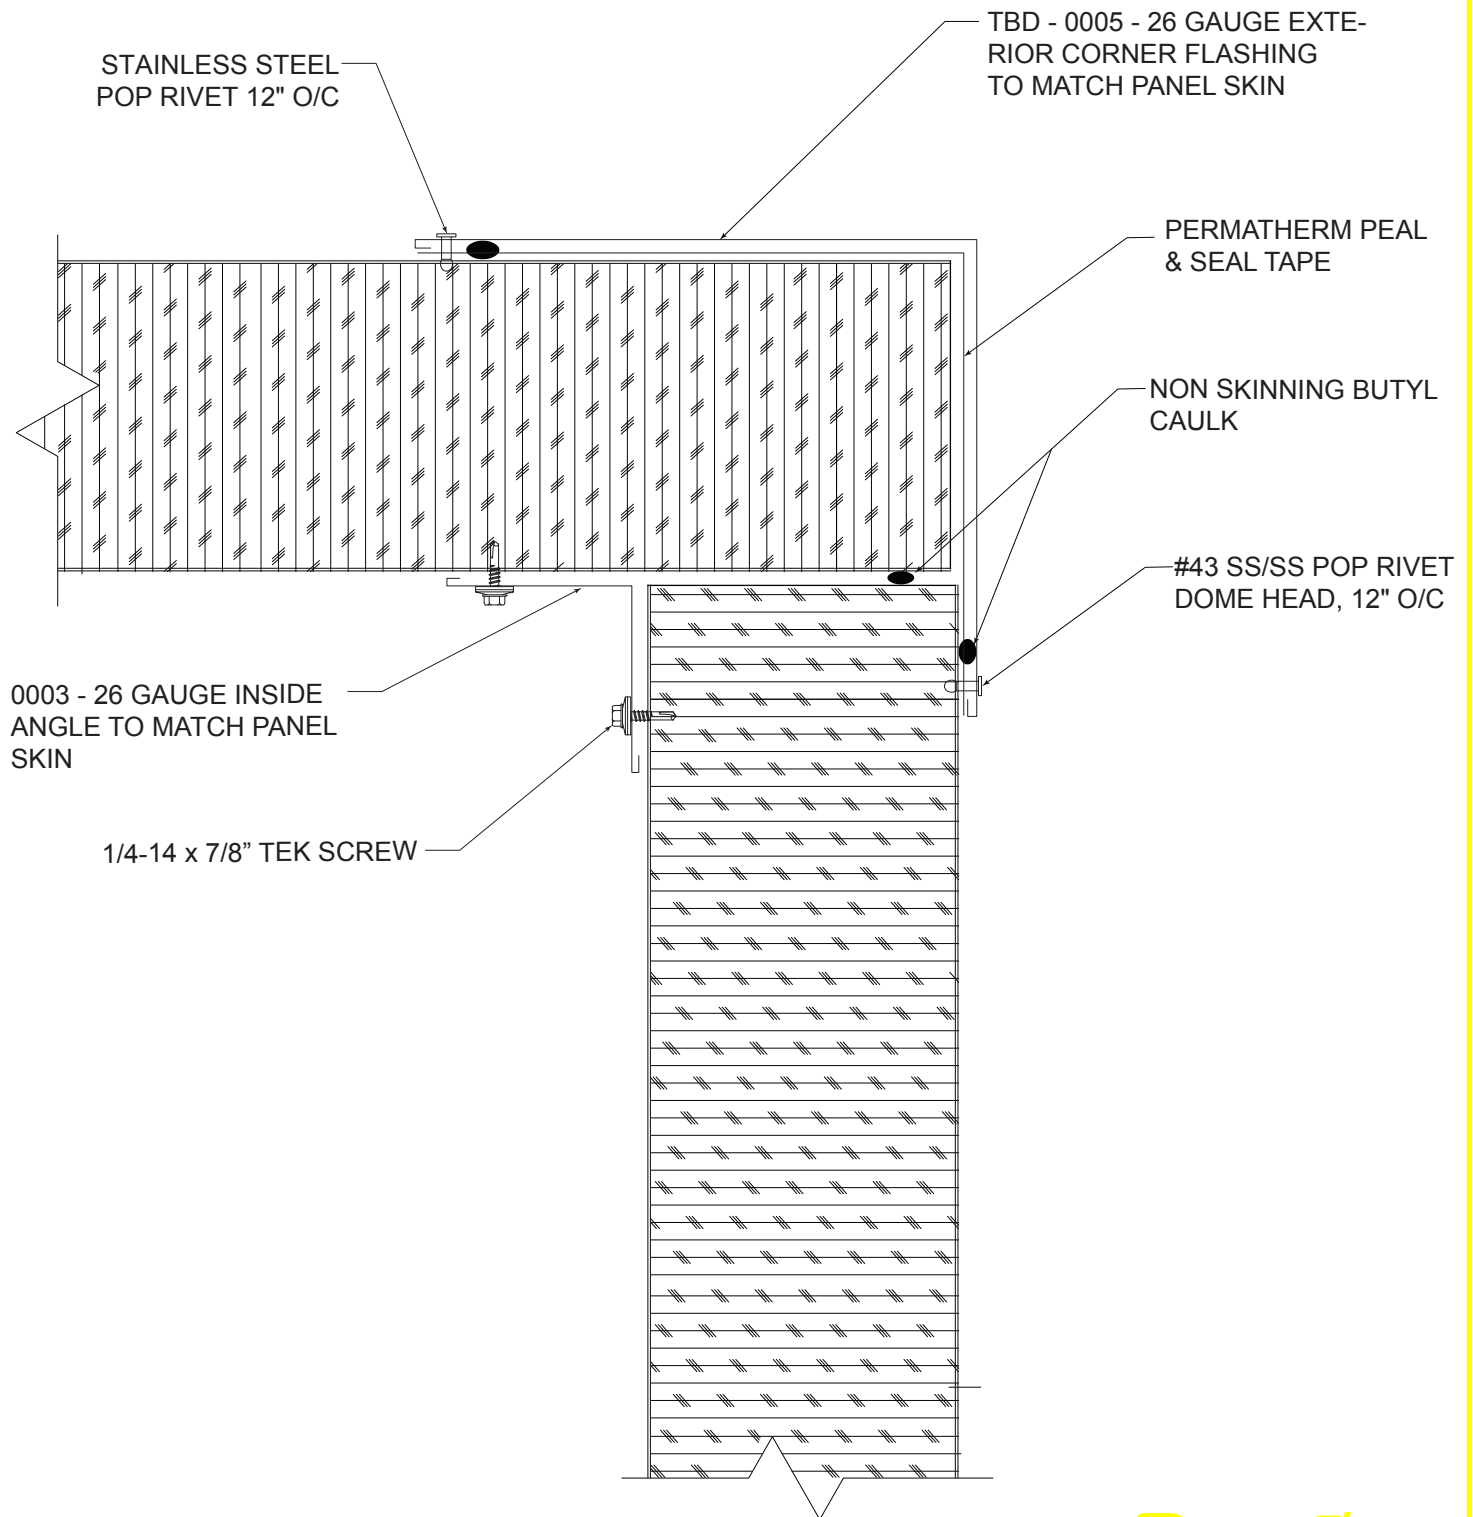

269 Industrial Park Road
Monticello, GA 31064

This detail is commonly used for this application; however, every building project is different. You should consult your building engineer to make sure this detail will work for your particular application.

DETAIL: No. 5911
CEILING WALL DETAIL

Contents and logo are property of PermaTherm, Inc.
All rights reserved. Copyright 2025 ©